


PRELIMINARY DESIGN SCHEME: TO BE CONFIRMED AT ENGINEERING REVIEW COMPLETION, OR DESIGN COMPLETION OF CHANGE ORDER

DEALER SIGNATURE:

DATE:

REVISIONS		
REV	DESCRIPTION	CHECKED BY

- NOTES:
1. E-EGRESS WINDOW LOCATIONS
 2. X- US SEAT ARM RESTS
 3. V- SEAT GRAB HANDLES
 4. MID BACK DOUBLE SEATING
 5. BV FOLDAWAY DOUBLE SEAT
 6. RETRACTABLE SEATBELTS
 7. MID BACK SINGLE SEAT

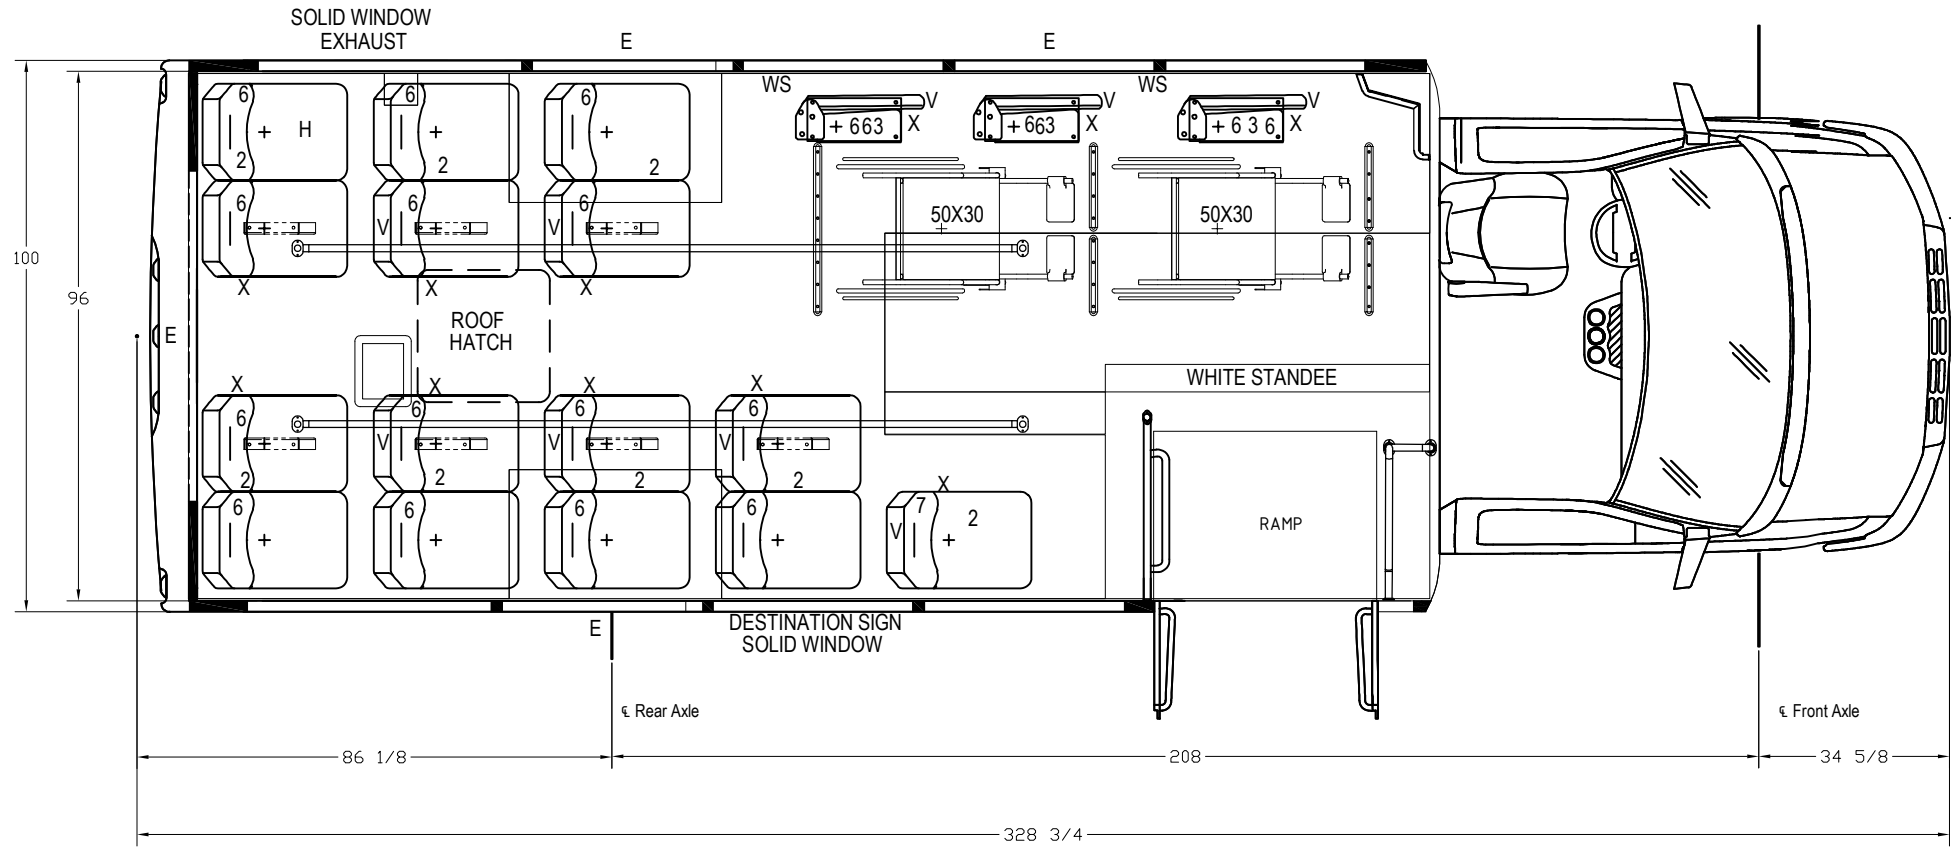

ARBOC SPECIALTY VEHICLES CLAIMS PROPRIETARY RIGHTS IN THE MATERIAL DISCLOSED HEREON. NEITHER THIS DRAWING NOR ANY REPRODUCTION THERE OF MAY BE USED TO MANUFACTURE ANYTHING SHOWN HEREON WITHOUT PERMISSION IN WRITING FROM ARBOC SPECIALTY VEHICLES TO THE USER SPECIFICALLY REFERRING TO THE DRAWINGS. INFORMATION CONTAINED HEREON MAY BE THE EXPRESS PROPERTY OF ARBOC SPECIALTY VEHICLES AND PROTECTED IN THE FORM OF A U.S. PATENT.

TOLERANCES:
 FLOOR PLAN DIMS: ± 1/8"
 FRACTIONAL DIMS: ± 1/16"
 2 PLACE DECIMAL DIMS: ± .01"
 3 PLACE DECIMAL DIMS: ± .005"

NAME: FLOOR PLAN, 21PS-2WC-208WB SOM-F					
DRAWN BY: MNF	DRAWN DATE: 3/21/24	CHECKED BY: -	CHECKED DATE: -	DRAWING NUMBER: 1207670	SHEET: 1 OF 1